

HERITAGE CHURCH ALTERATION & EXTENSION

FULL SERVICE & CONCEPT

Ballarat Central Uniting Church



Original sloping floor and fixed pews



Levelled floor with movable seating and reconfigured paneling and platform



Levelled floor and new glazed doors



Concept for new Extension


Ballarat Uniting Church is located in the heart of the city alongside the university campus. This masterplan will establish a complex to serve the broad work of the church, students, community space and teaching. It includes:

- A new multifunction room for up to 240 people
- A foyer and overflow space including space for exhibitions
- A cafe with commercial kitchen
- New multifunction rooms and offices
- Improvement of the heritage church interior to address new worship needs of the church were completed in 2014 as Stage 1.

Design challenges include:

- Two levels of church community spaces utilising the slope of the site.
- Integrating new development with a significant heritage building
- Adapting the 1884 building to continue serve the church in the 21C.

This project is being carried out in association with Moreton Dunn of Ballarat

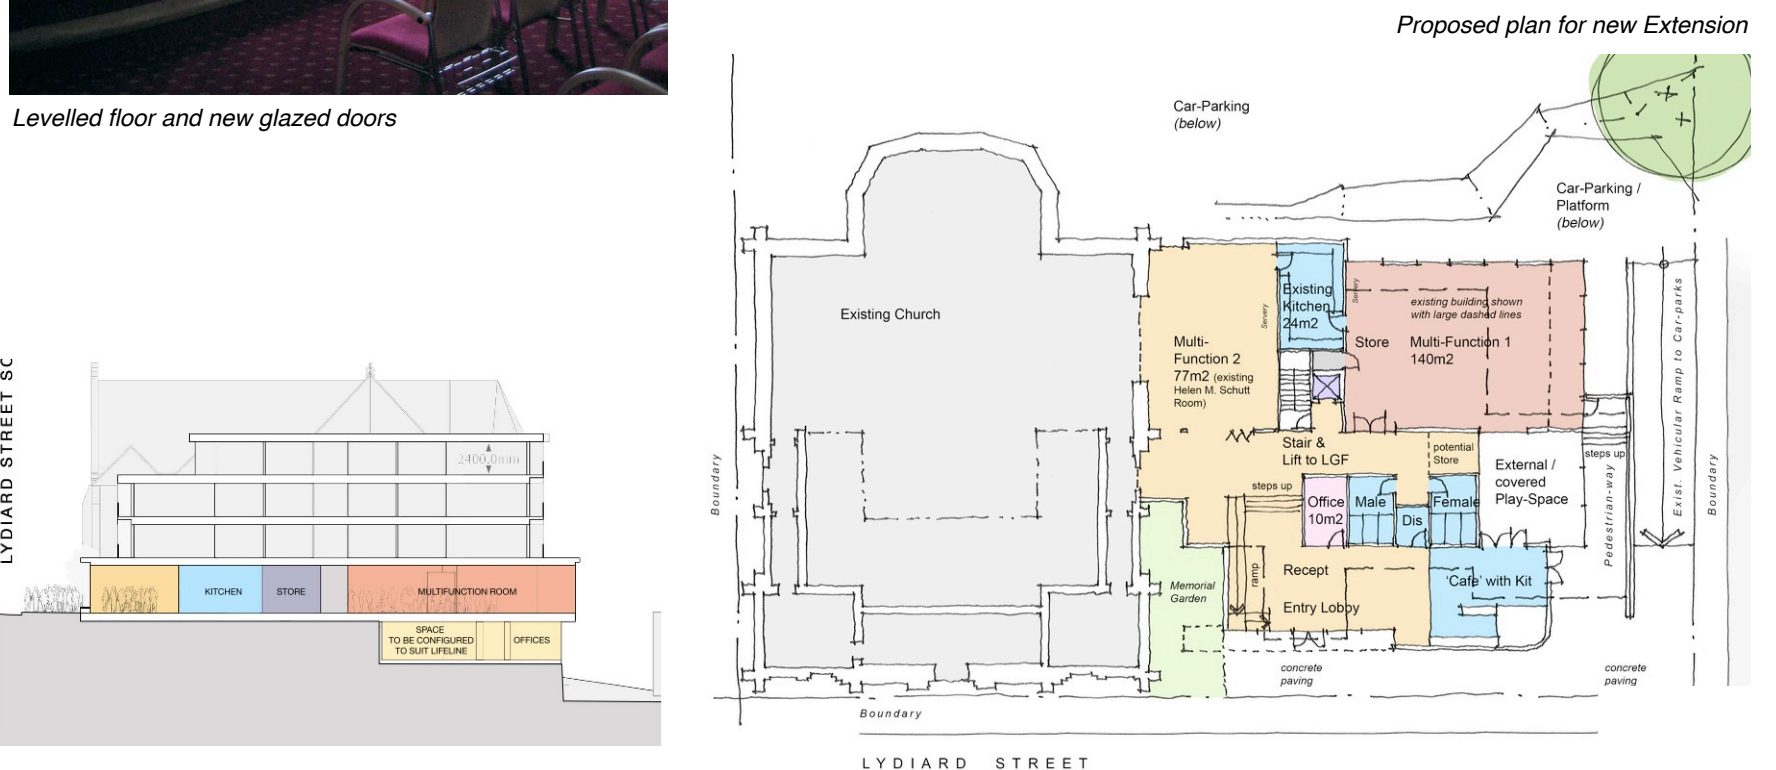

project datasheet

Studio B Architects t. 03 9486 4425 www.studiob.net.au