

PRIMARY SCHOOL REDEVELOPMENT (VSBA)

MASTER PLAN TO COMPLETION


Newstead Primary School, Newstead, Vic

Project Summary:

- Studio B was engaged from master plan phase through to completion, addressing objectives by provision of thorough site and school entitlement area analysis, spacial relationship assessment, Safety in Design, project risks management and consultation with project team as well as local community.
- Studio B assisted in analysing project priorities, decanting strategy and developing future opportunities.
- Maintenance, reconfiguration and modernisation works required to existing main buildings and Art / Technology buildings including shared learning, administration, toilet facilities and circulation areas.
- New staff meeting centre, outdoor play, learning zone and deck area.
- Construction cost: \$ 1.8M, Completion in September 2023

Design features include:

- Welcoming entry showcasing student works display and community information, with effective passive supervision and clear sight lines through the campus.
- Improved acoustic performance.
- New extension maximises passive design principles including north solar and ventilation.
- Connection zones reinvigorate tired teaching zones in the original complex.

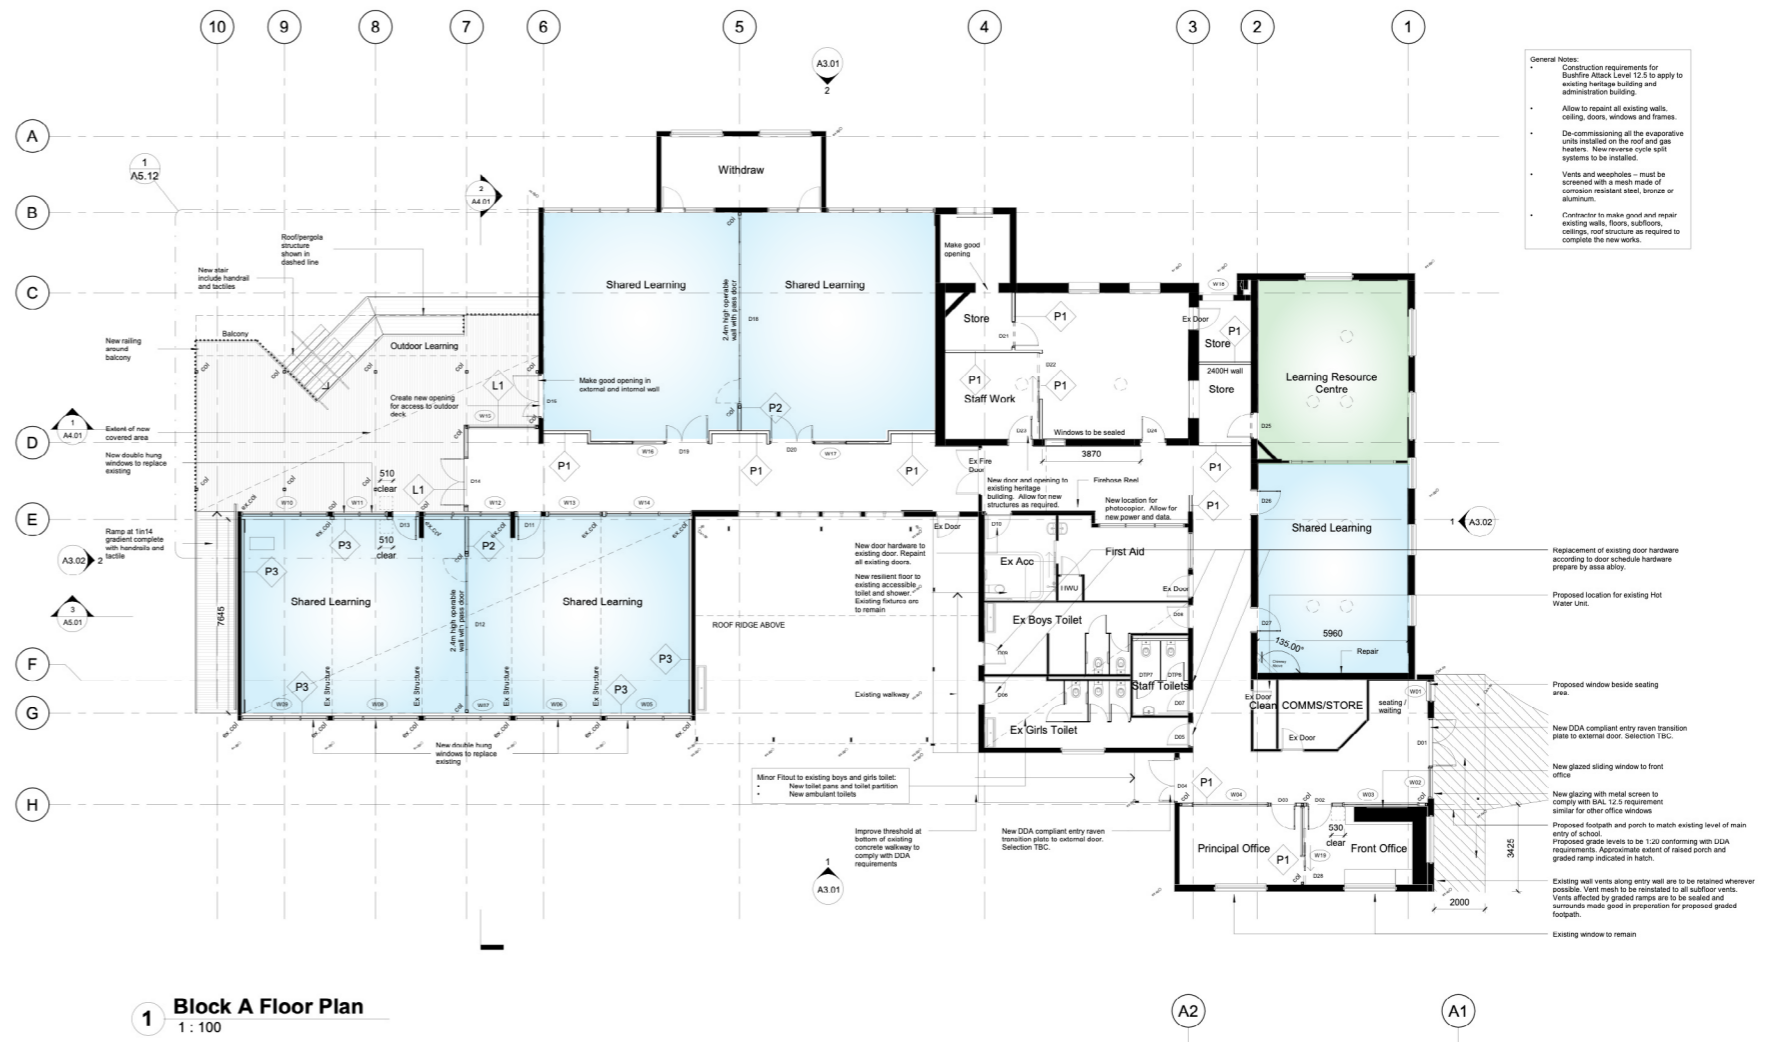

project datasheet

Studio B Architects t. 03 9486 4425 www.studiob.net.au